



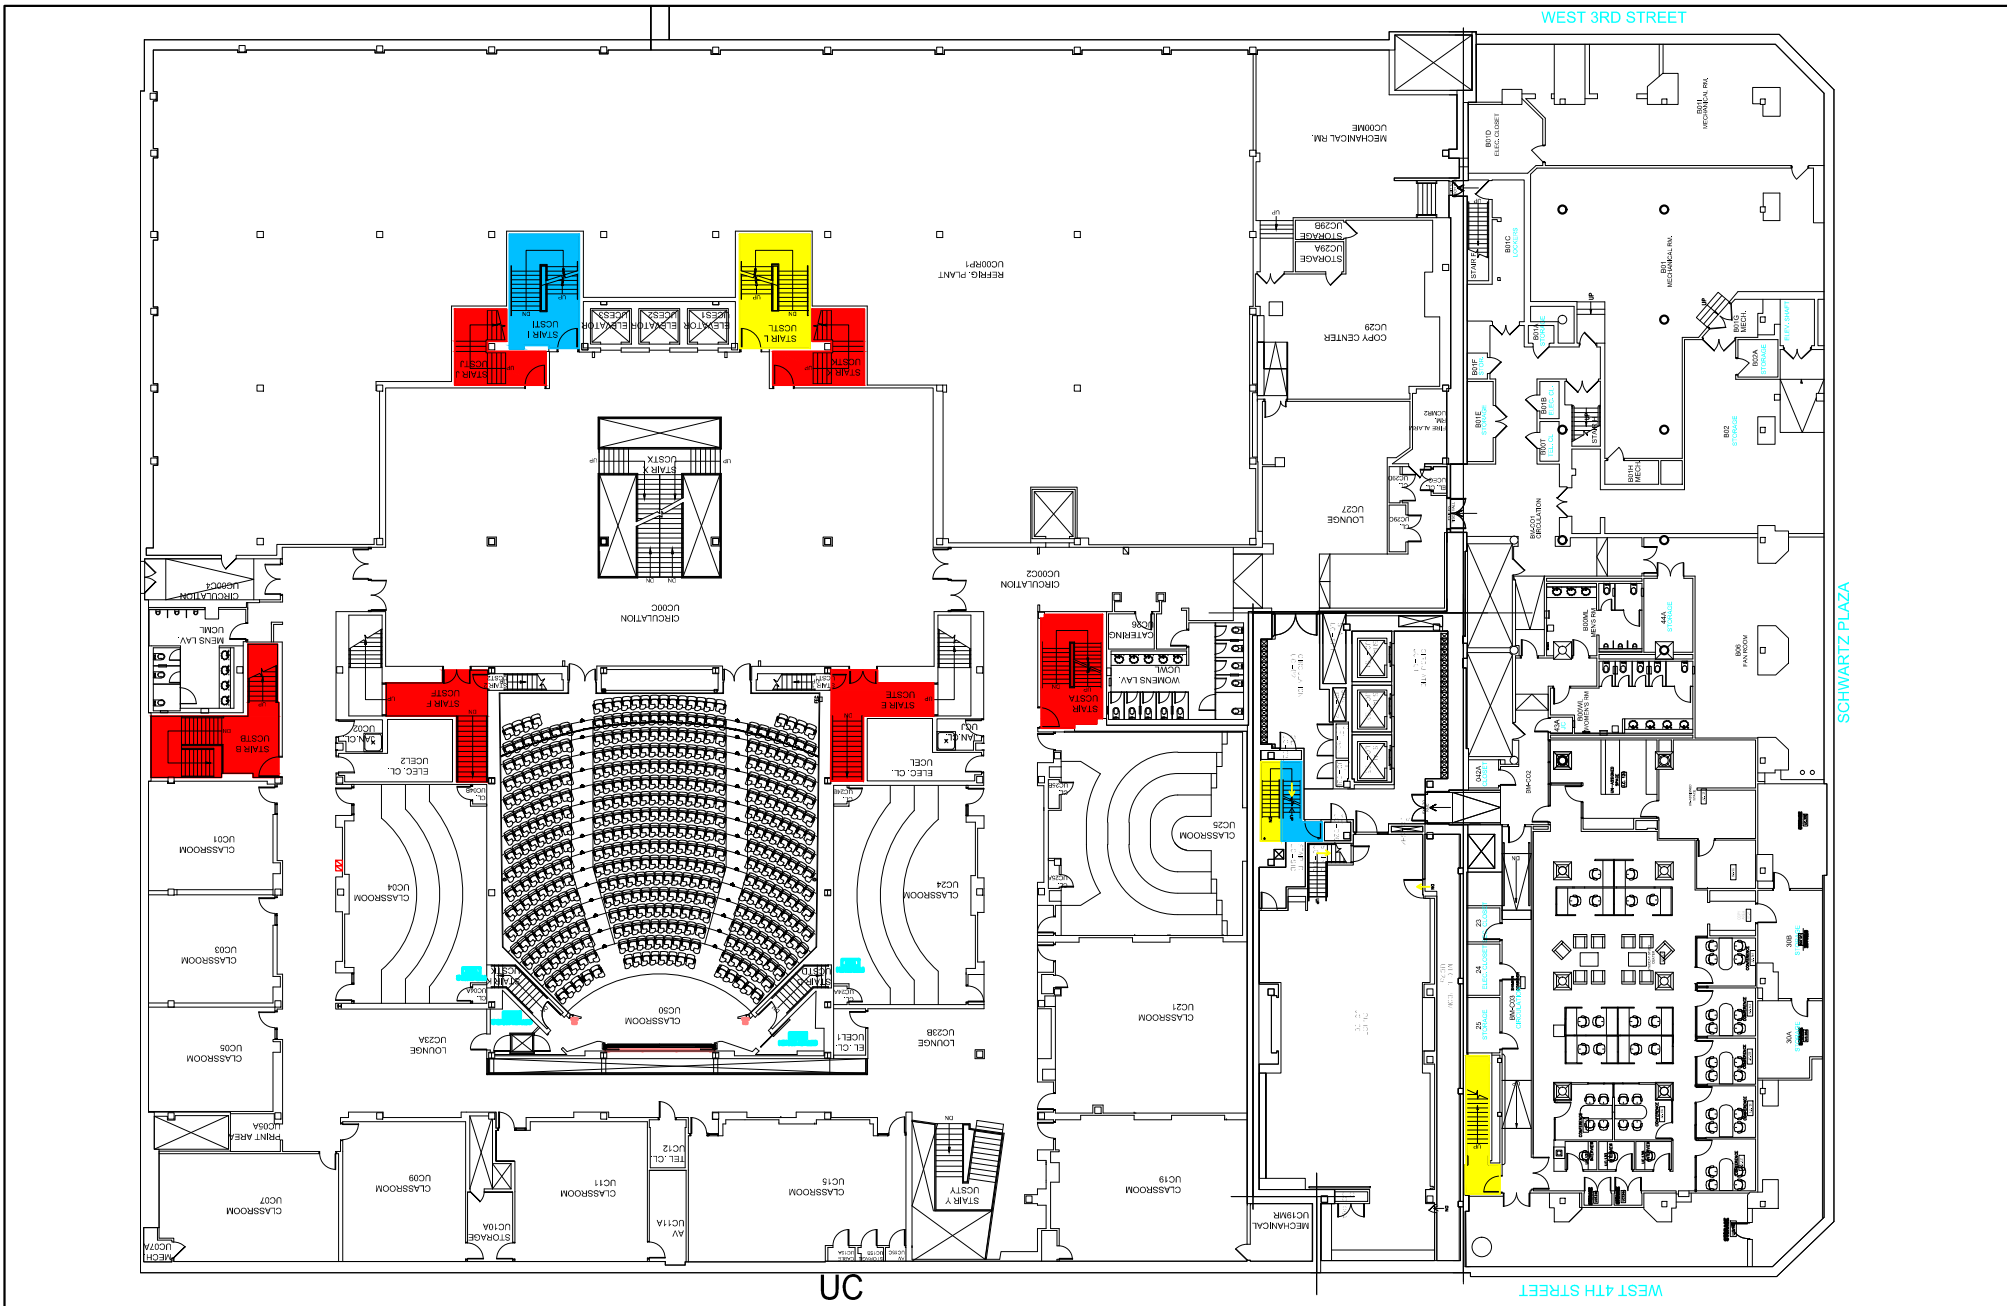




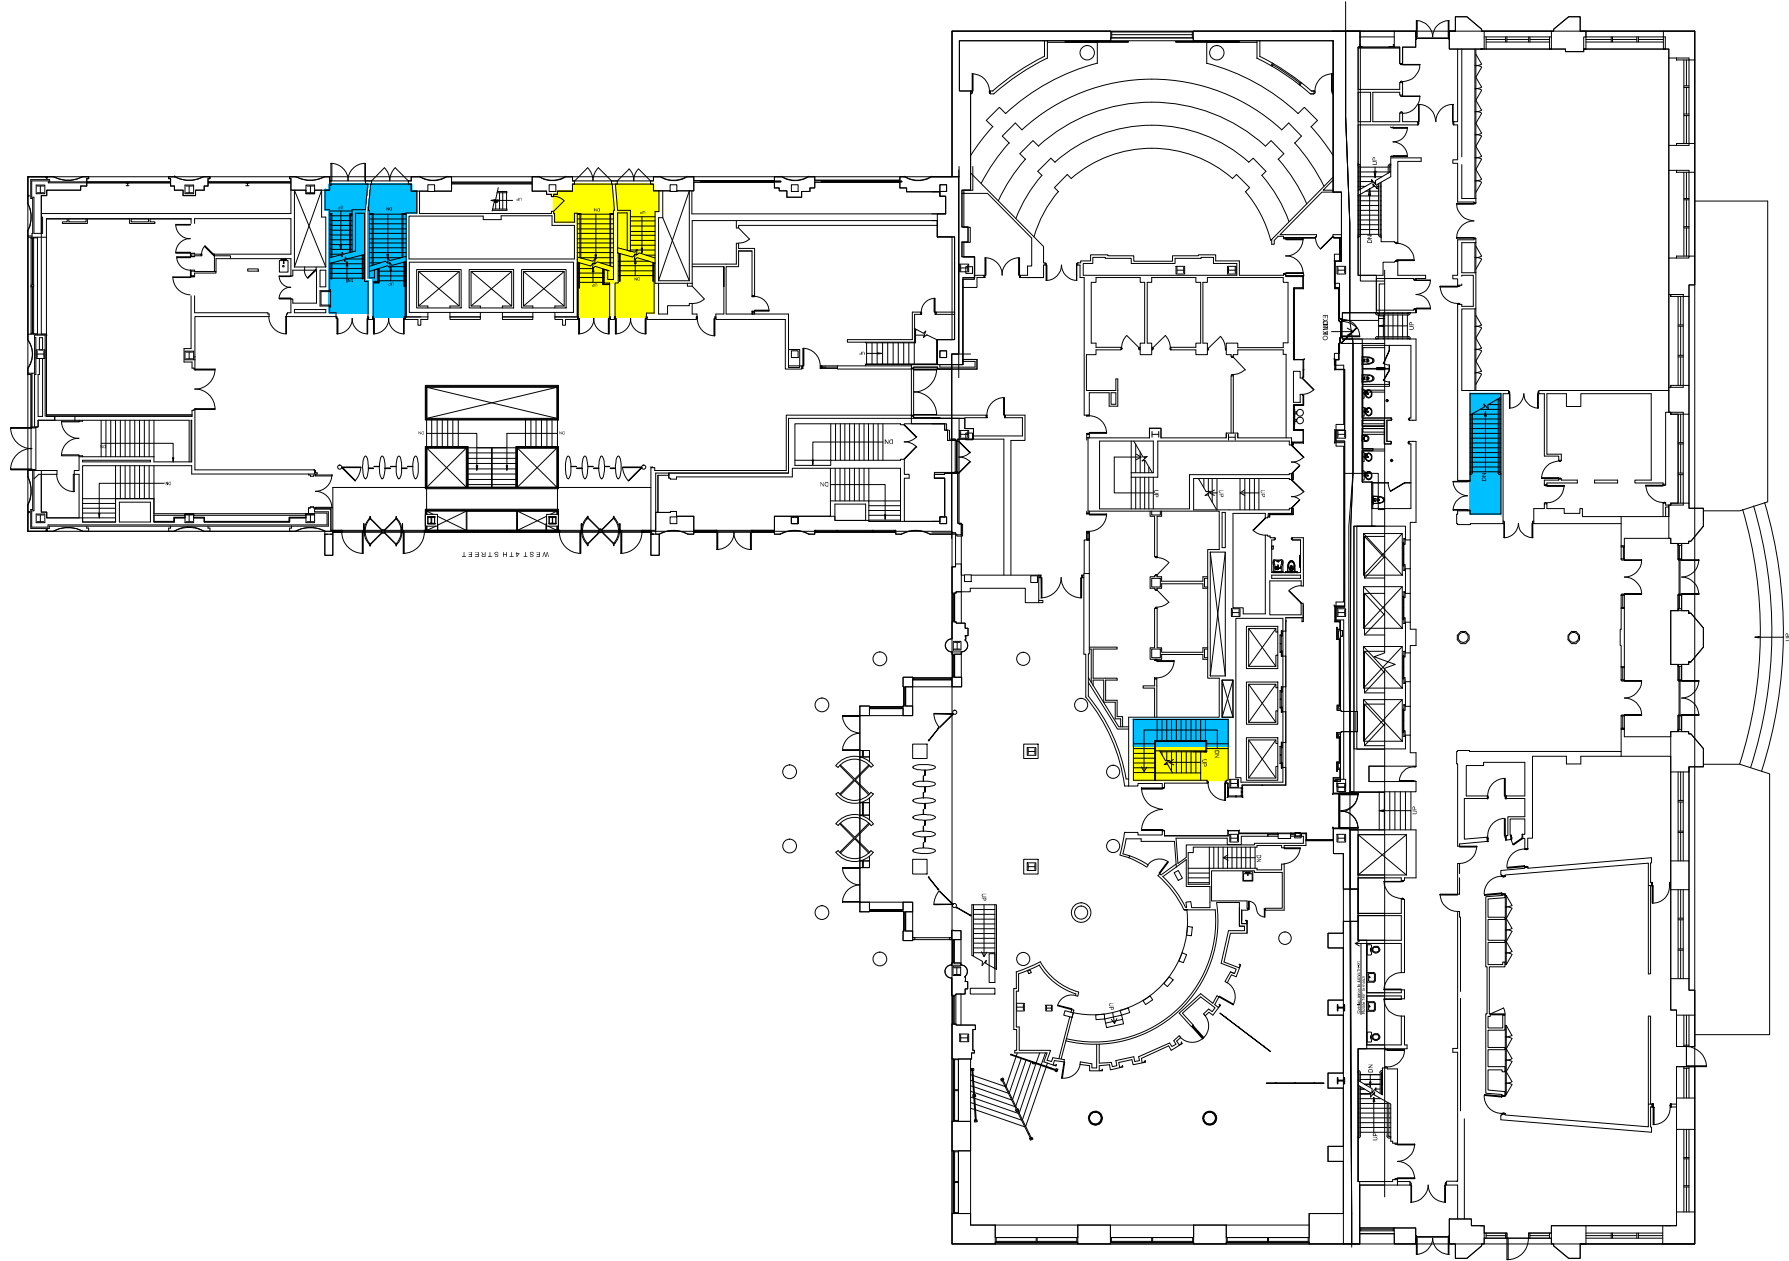

FIRST FLOOR


# LEGEND

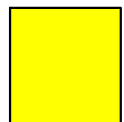

UP ONLY



DOWN  
ONLY

 

UP AND  
DOWN




EMERGENCY  
ONLY




NEW YORK UNIVERSITY

Strategic Assessment, Planning, and Design  
10 Astor Place, 6th Floor  
New York, New York 10003

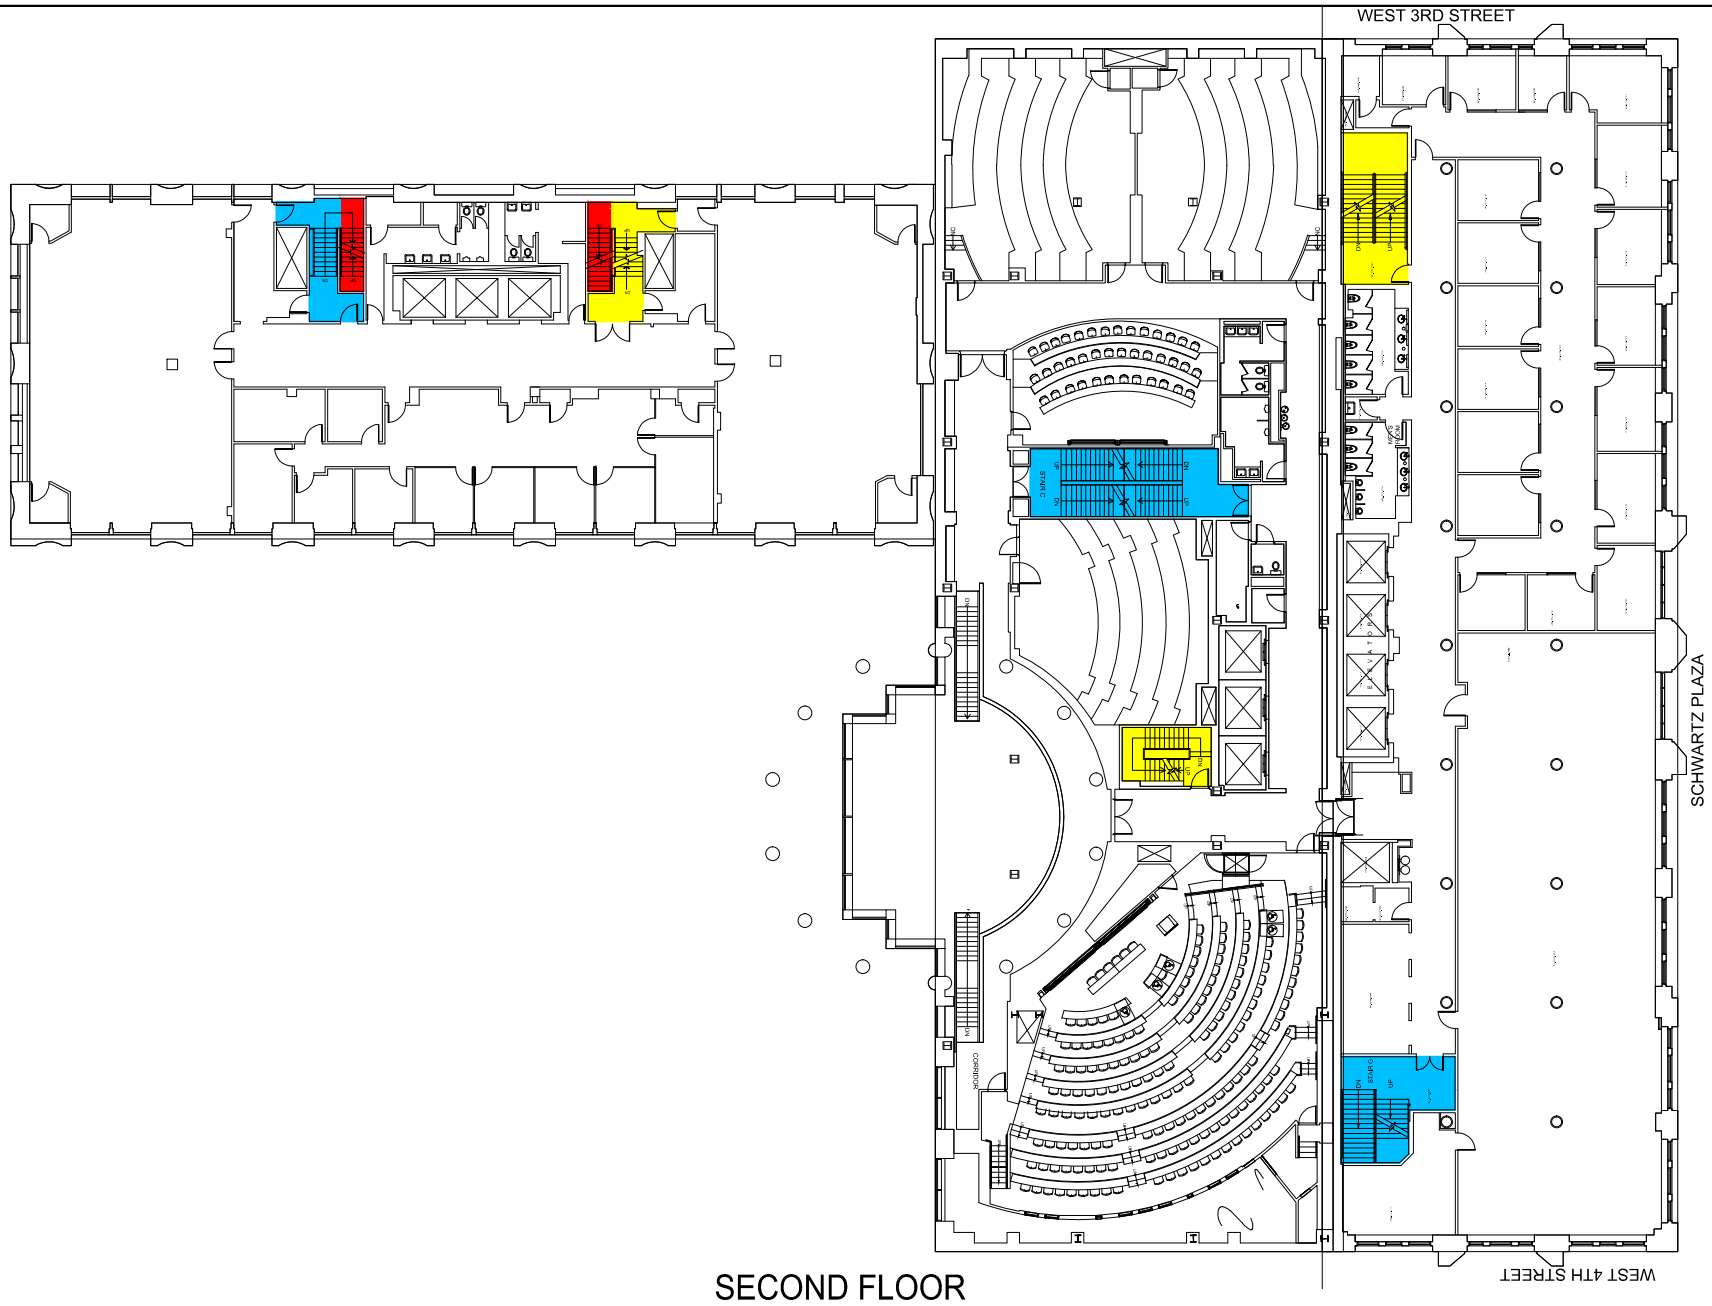


## LEGEND

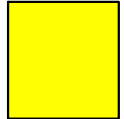


UP ONLY



DOWN ONLY

 

UP AND DOWN

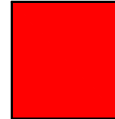


EMERGENCY ONLY




NEW YORK UNIVERSITY

Strategic Assessment, Planning, and Design  
10 Astor Place, 6th Floor  
New York, New York 10003

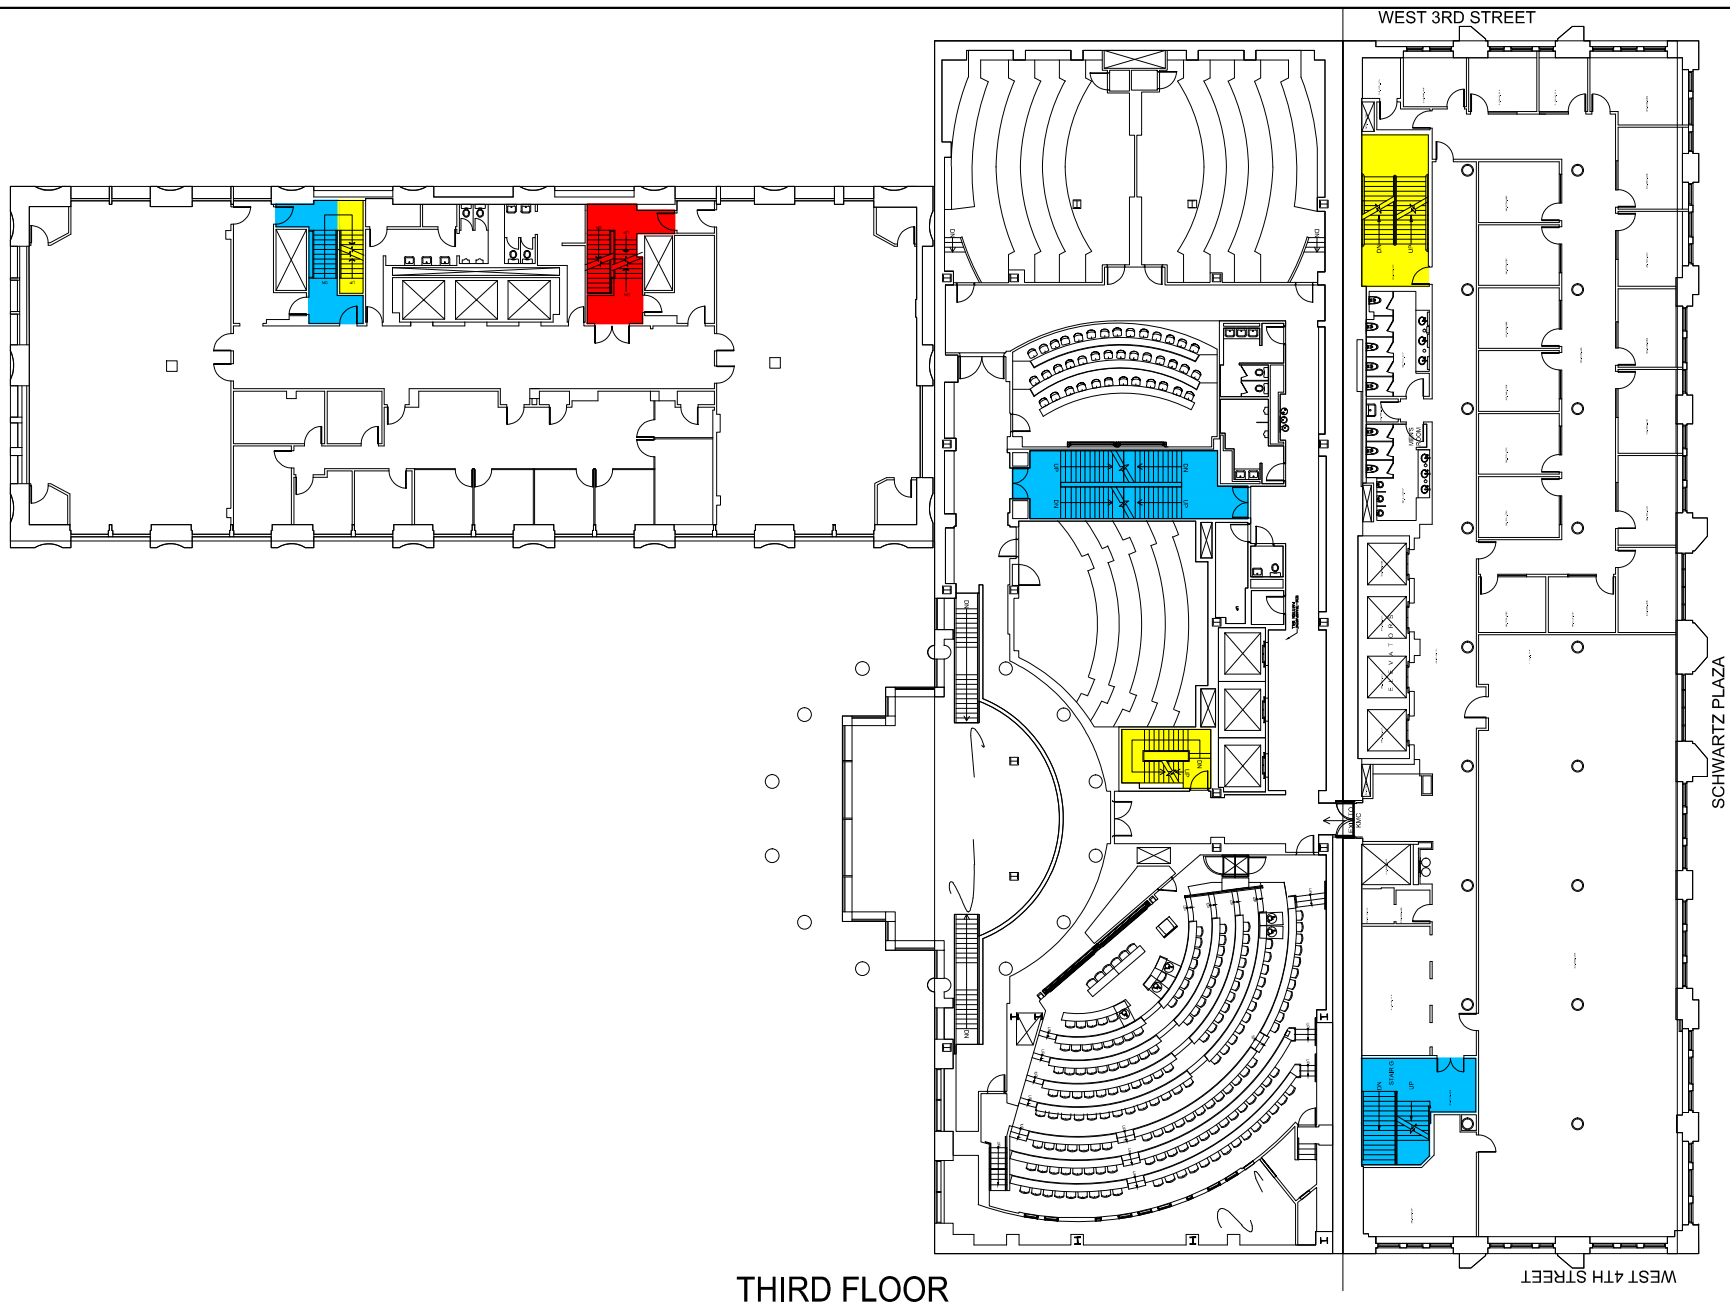


## LEGEND

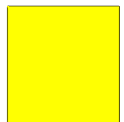

UP ONLY



DOWN ONLY

 

UP AND DOWN




EMERGENCY ONLY




NEW YORK UNIVERSITY

Strategic Assessment, Planning, and Design  
10 Astor Place, 6th Floor  
New York, New York 10003

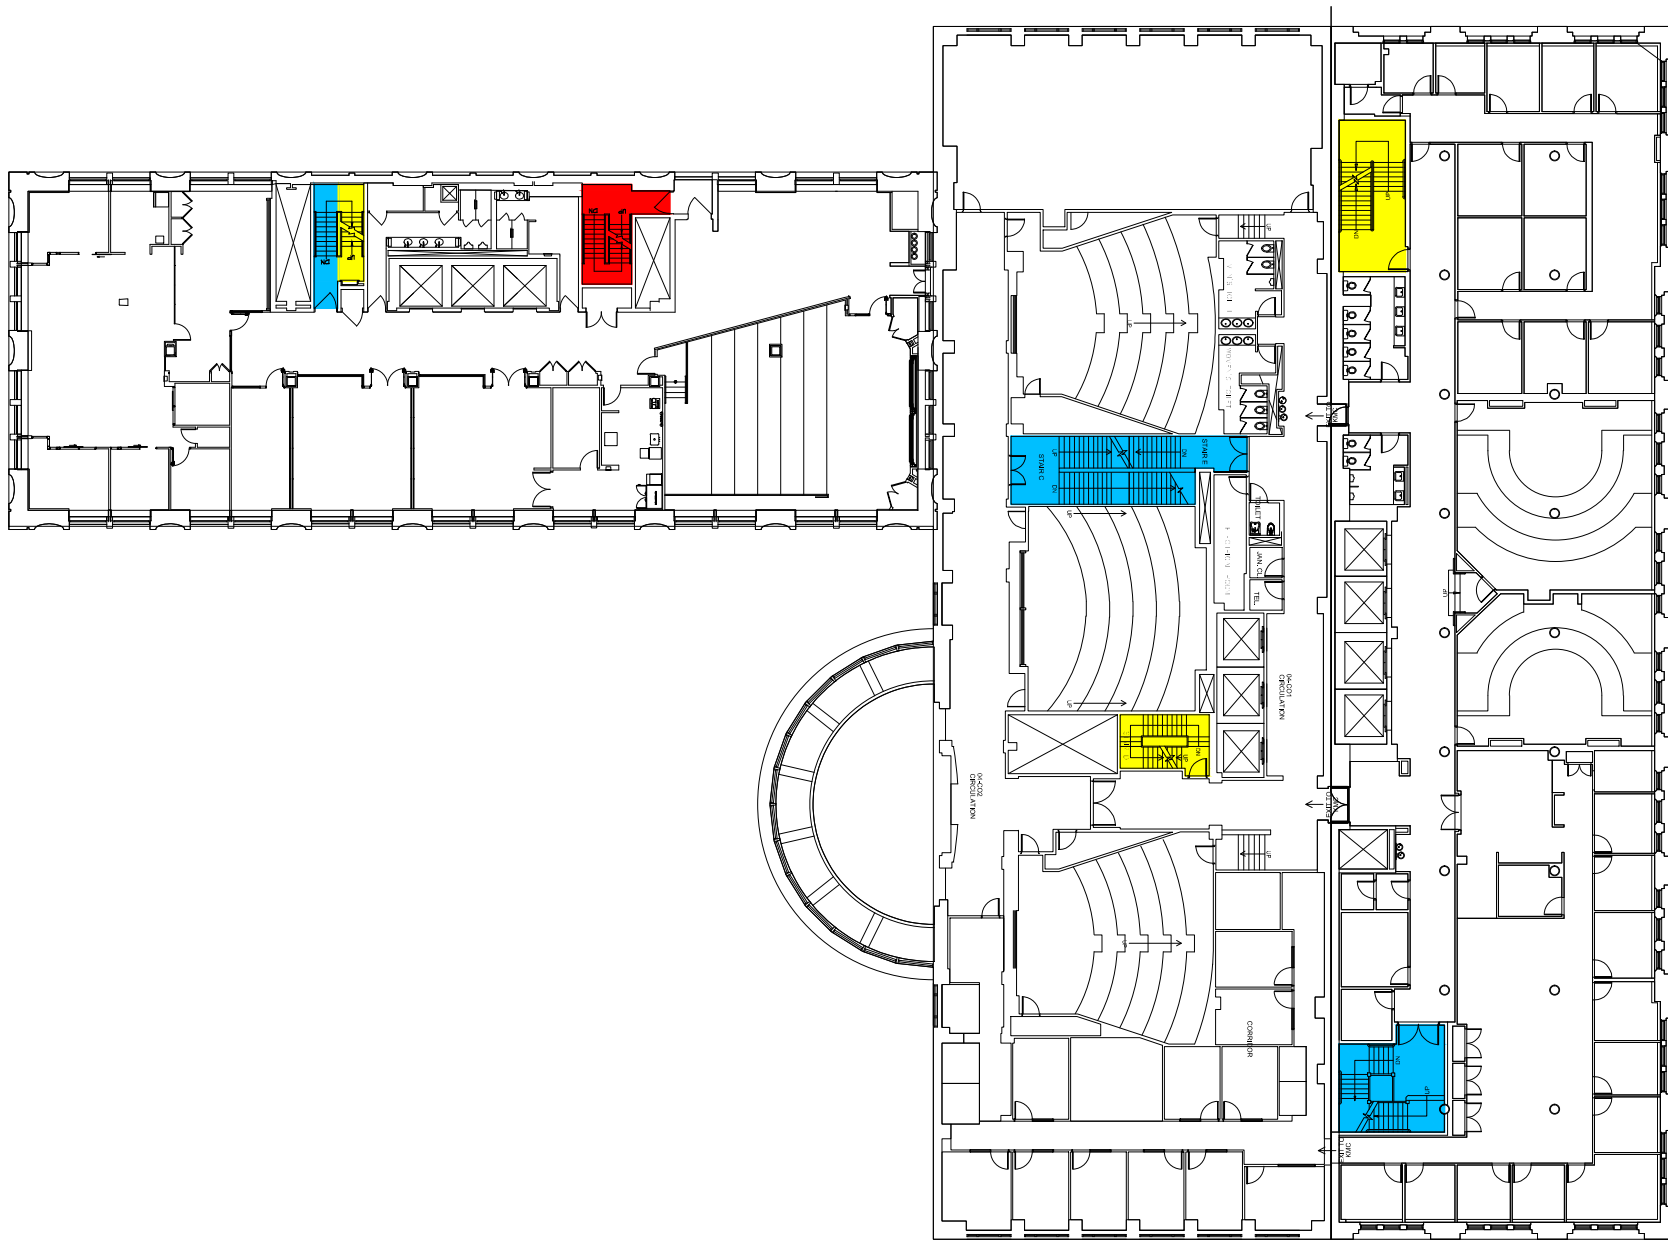

FOURTH FLOOR


# LEGEND

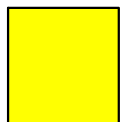

UP ONLY



DOWN ONLY

 

UP AND DOWN




EMERGENCY ONLY




NEW YORK UNIVERSITY

Strategic Assessment, Planning, and Design  
10 Astor Place, 6th Floor  
New York, New York 10003

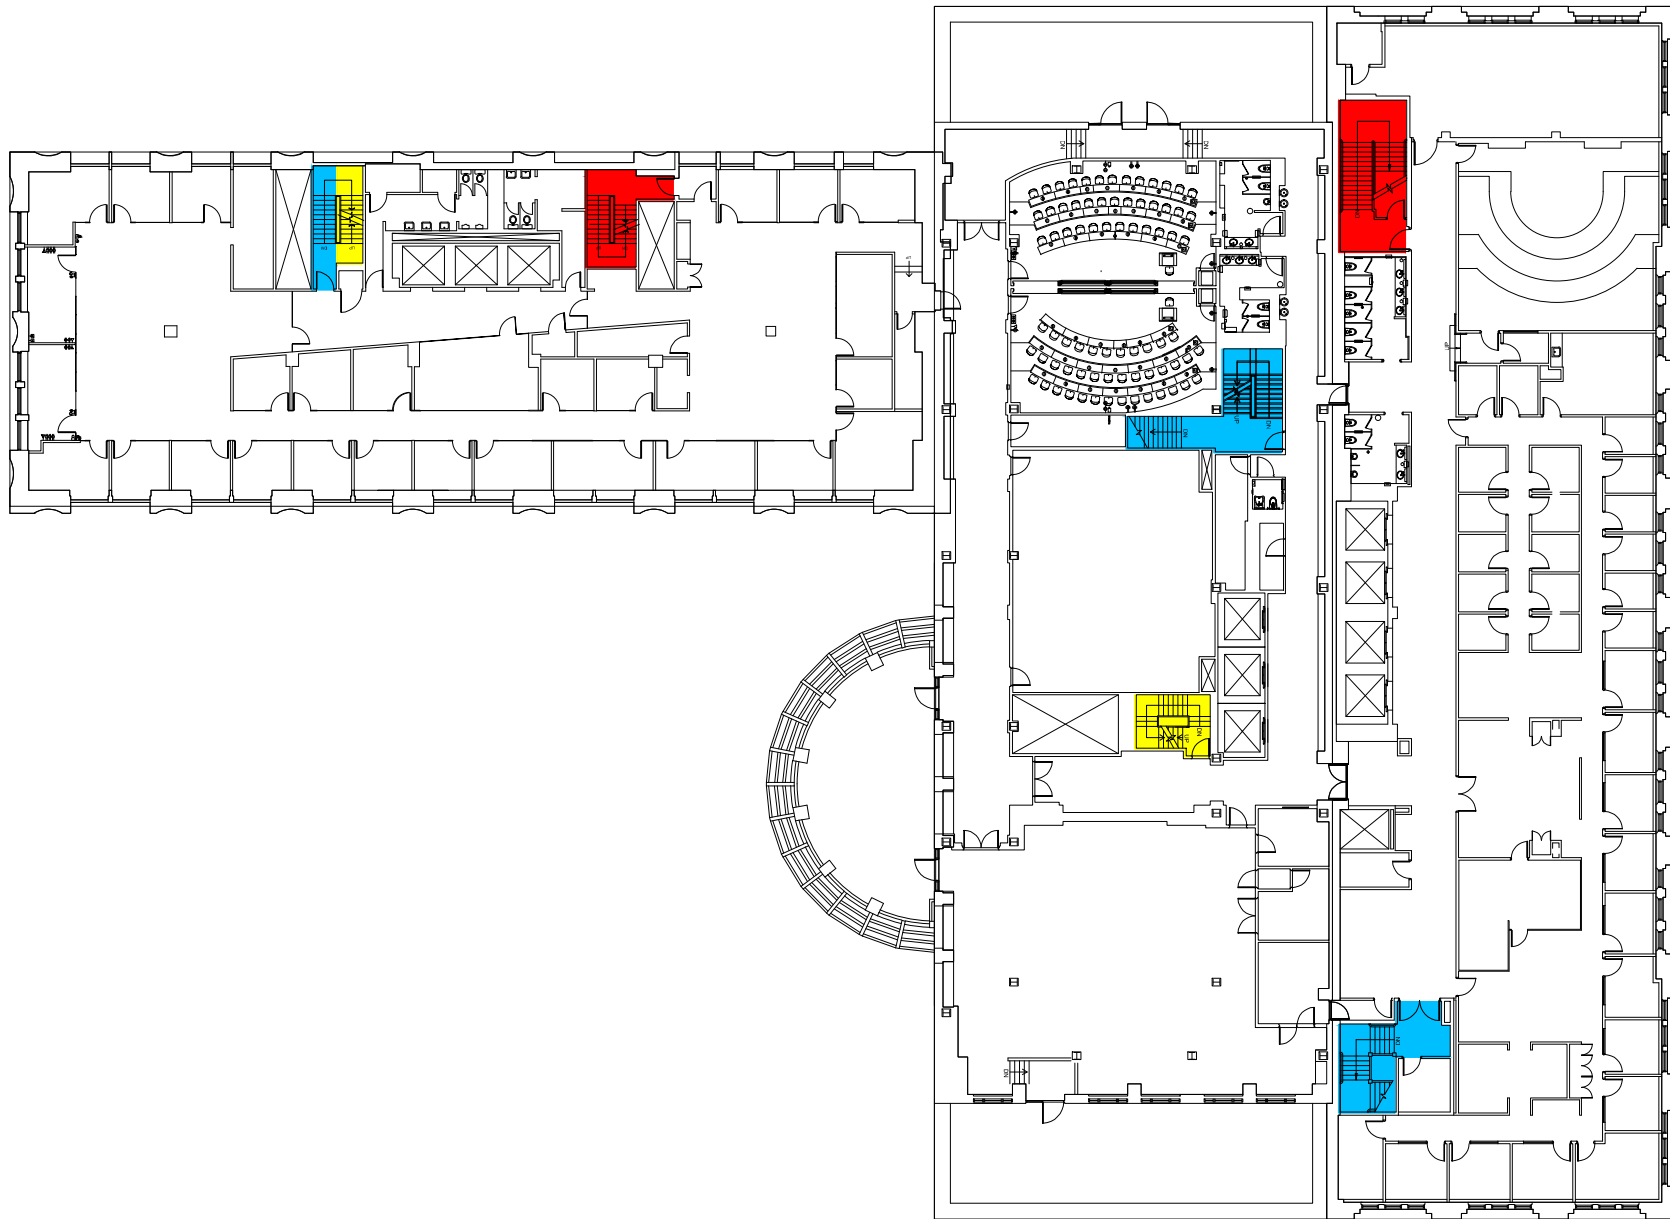

FIFTH FLOOR


LEGEND

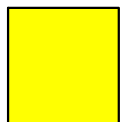

UP ONLY



DOWN ONLY

 

UP AND DOWN



EMERGENCY ONLY




NEW YORK UNIVERSITY

Strategic Assessment, Planning, and Design  
10 Astor Place, 6th Floor  
New York, New York 10003



SIXTH FLOOR


# LEGEND

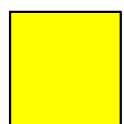

UP ONLY



DOWN ONLY

 

UP AND DOWN



EMERGENCY ONLY



NEW YORK UNIVERSITY


Strategic Assessment, Planning, and Design  
10 Astor Place, 6th Floor  
New York, New York 10003





SEVENTH FLOOR


# LEGEND

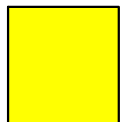

UP ONLY



DOWN ONLY

 

UP AND DOWN



EMERGENCY ONLY




NEW YORK UNIVERSITY

Strategic Assessment, Planning, and Design  
10 Astor Place, 6th Floor  
New York, New York 10003



EIGHTH FLOOR


LEGEND

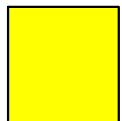

UP ONLY



DOWN ONLY

 

UP AND DOWN




EMERGENCY ONLY



NEW YORK UNIVERSITY


Strategic Assessment, Planning, and Design  
10 Astor Place, 6th Floor  
New York, New York 10003



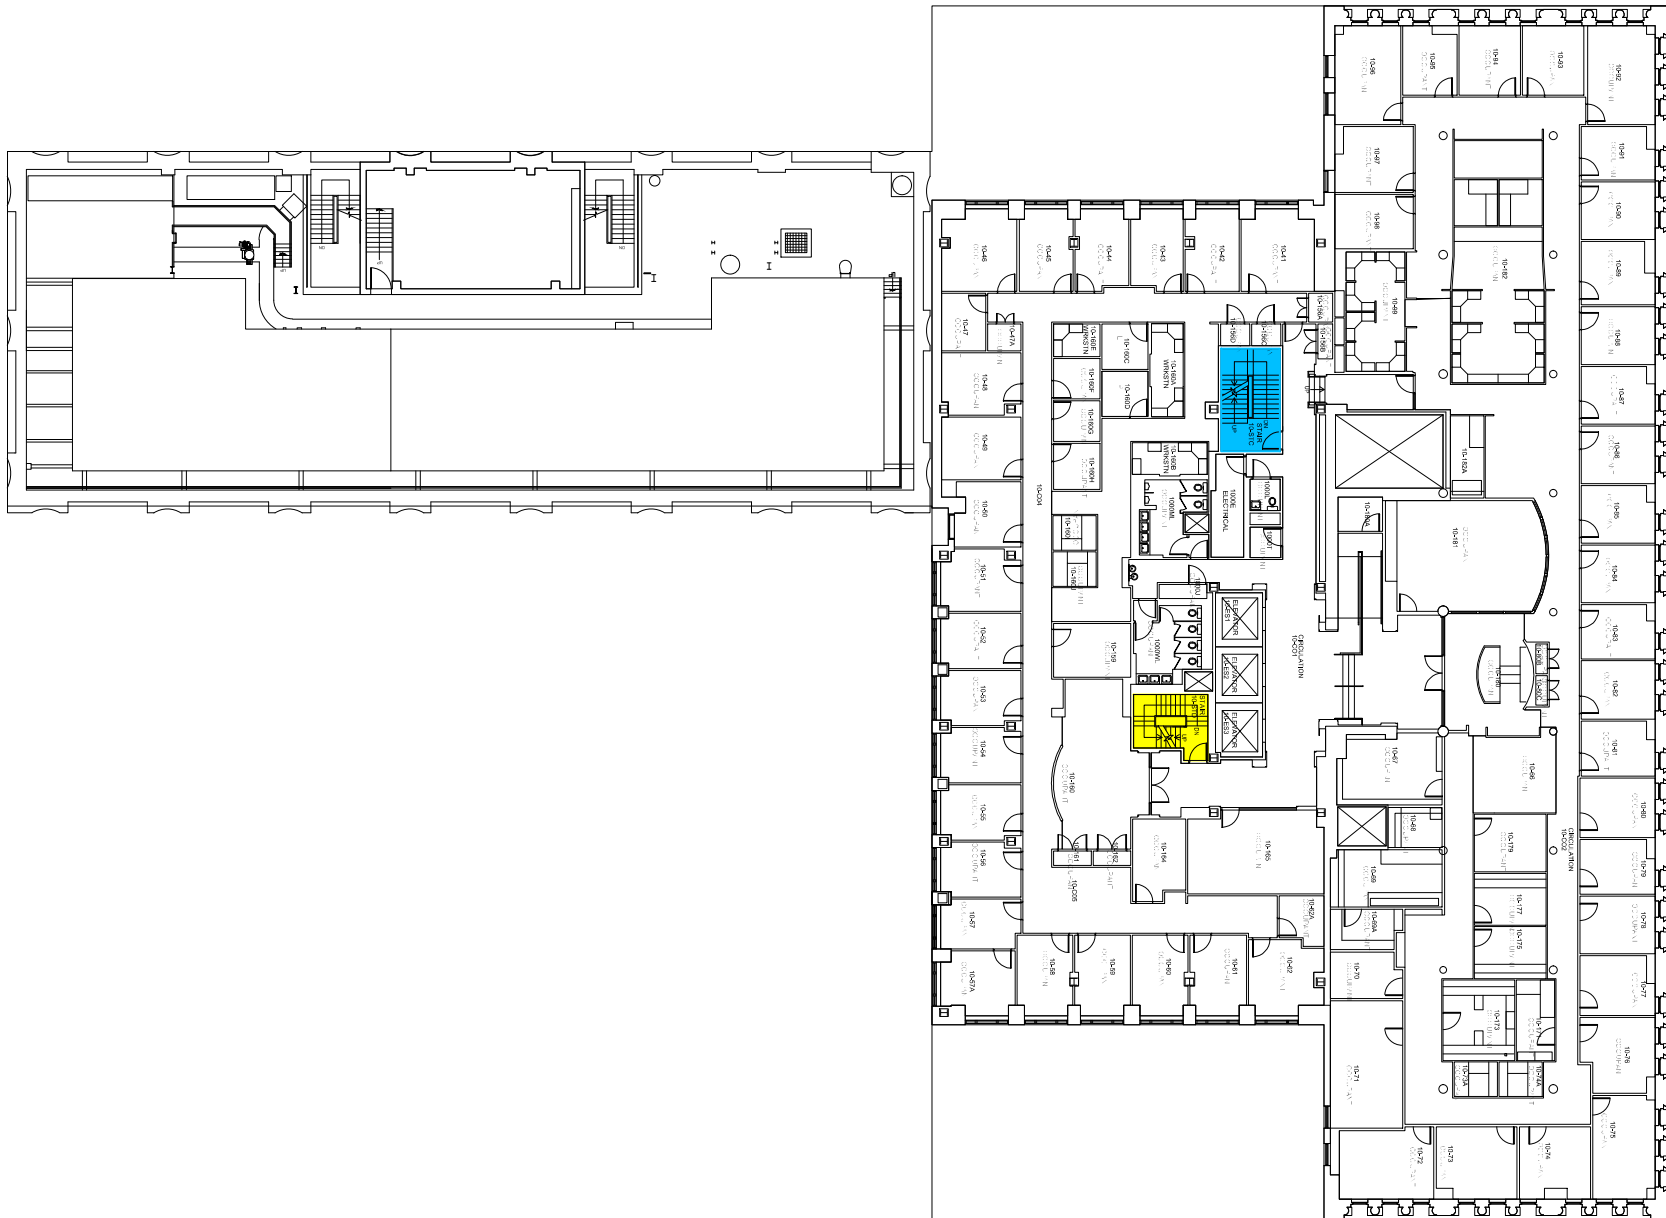

TENTH FLOOR


LEGEND

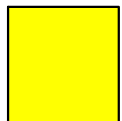

UP ONLY



DOWN ONLY

 

UP AND DOWN




EMERGENCY ONLY




NEW YORK UNIVERSITY

Strategic Assessment, Planning, and Design  
10 Astor Place, 6th Floor  
New York, New York 10003

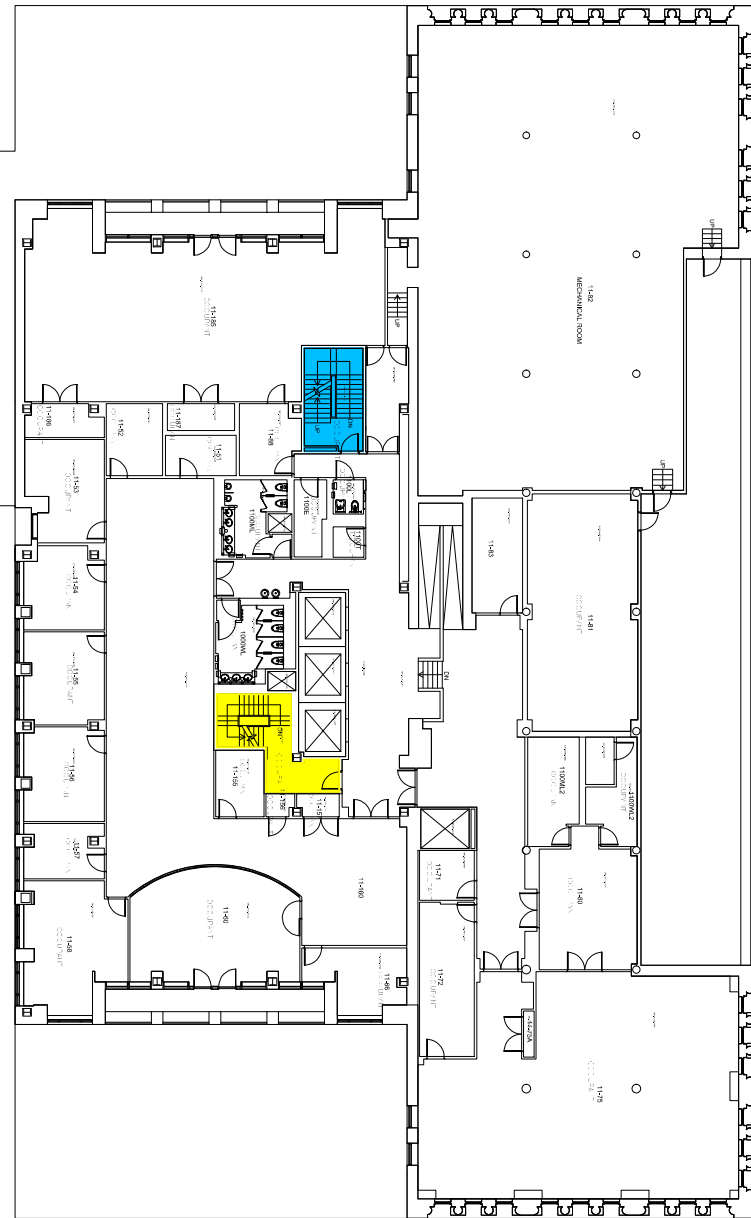


ELEVENTH FLOOR

## LEGEND

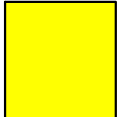

UP ONLY

 DOWN  
ONLY

## UP AND DOWN



EMERGENCY  
ONLY



NEW YORK UNIVERSITY

**Strategic Assessment, Planning, and Design**  
10 Astor Place, 6th Floor  
New York, New York 10003